
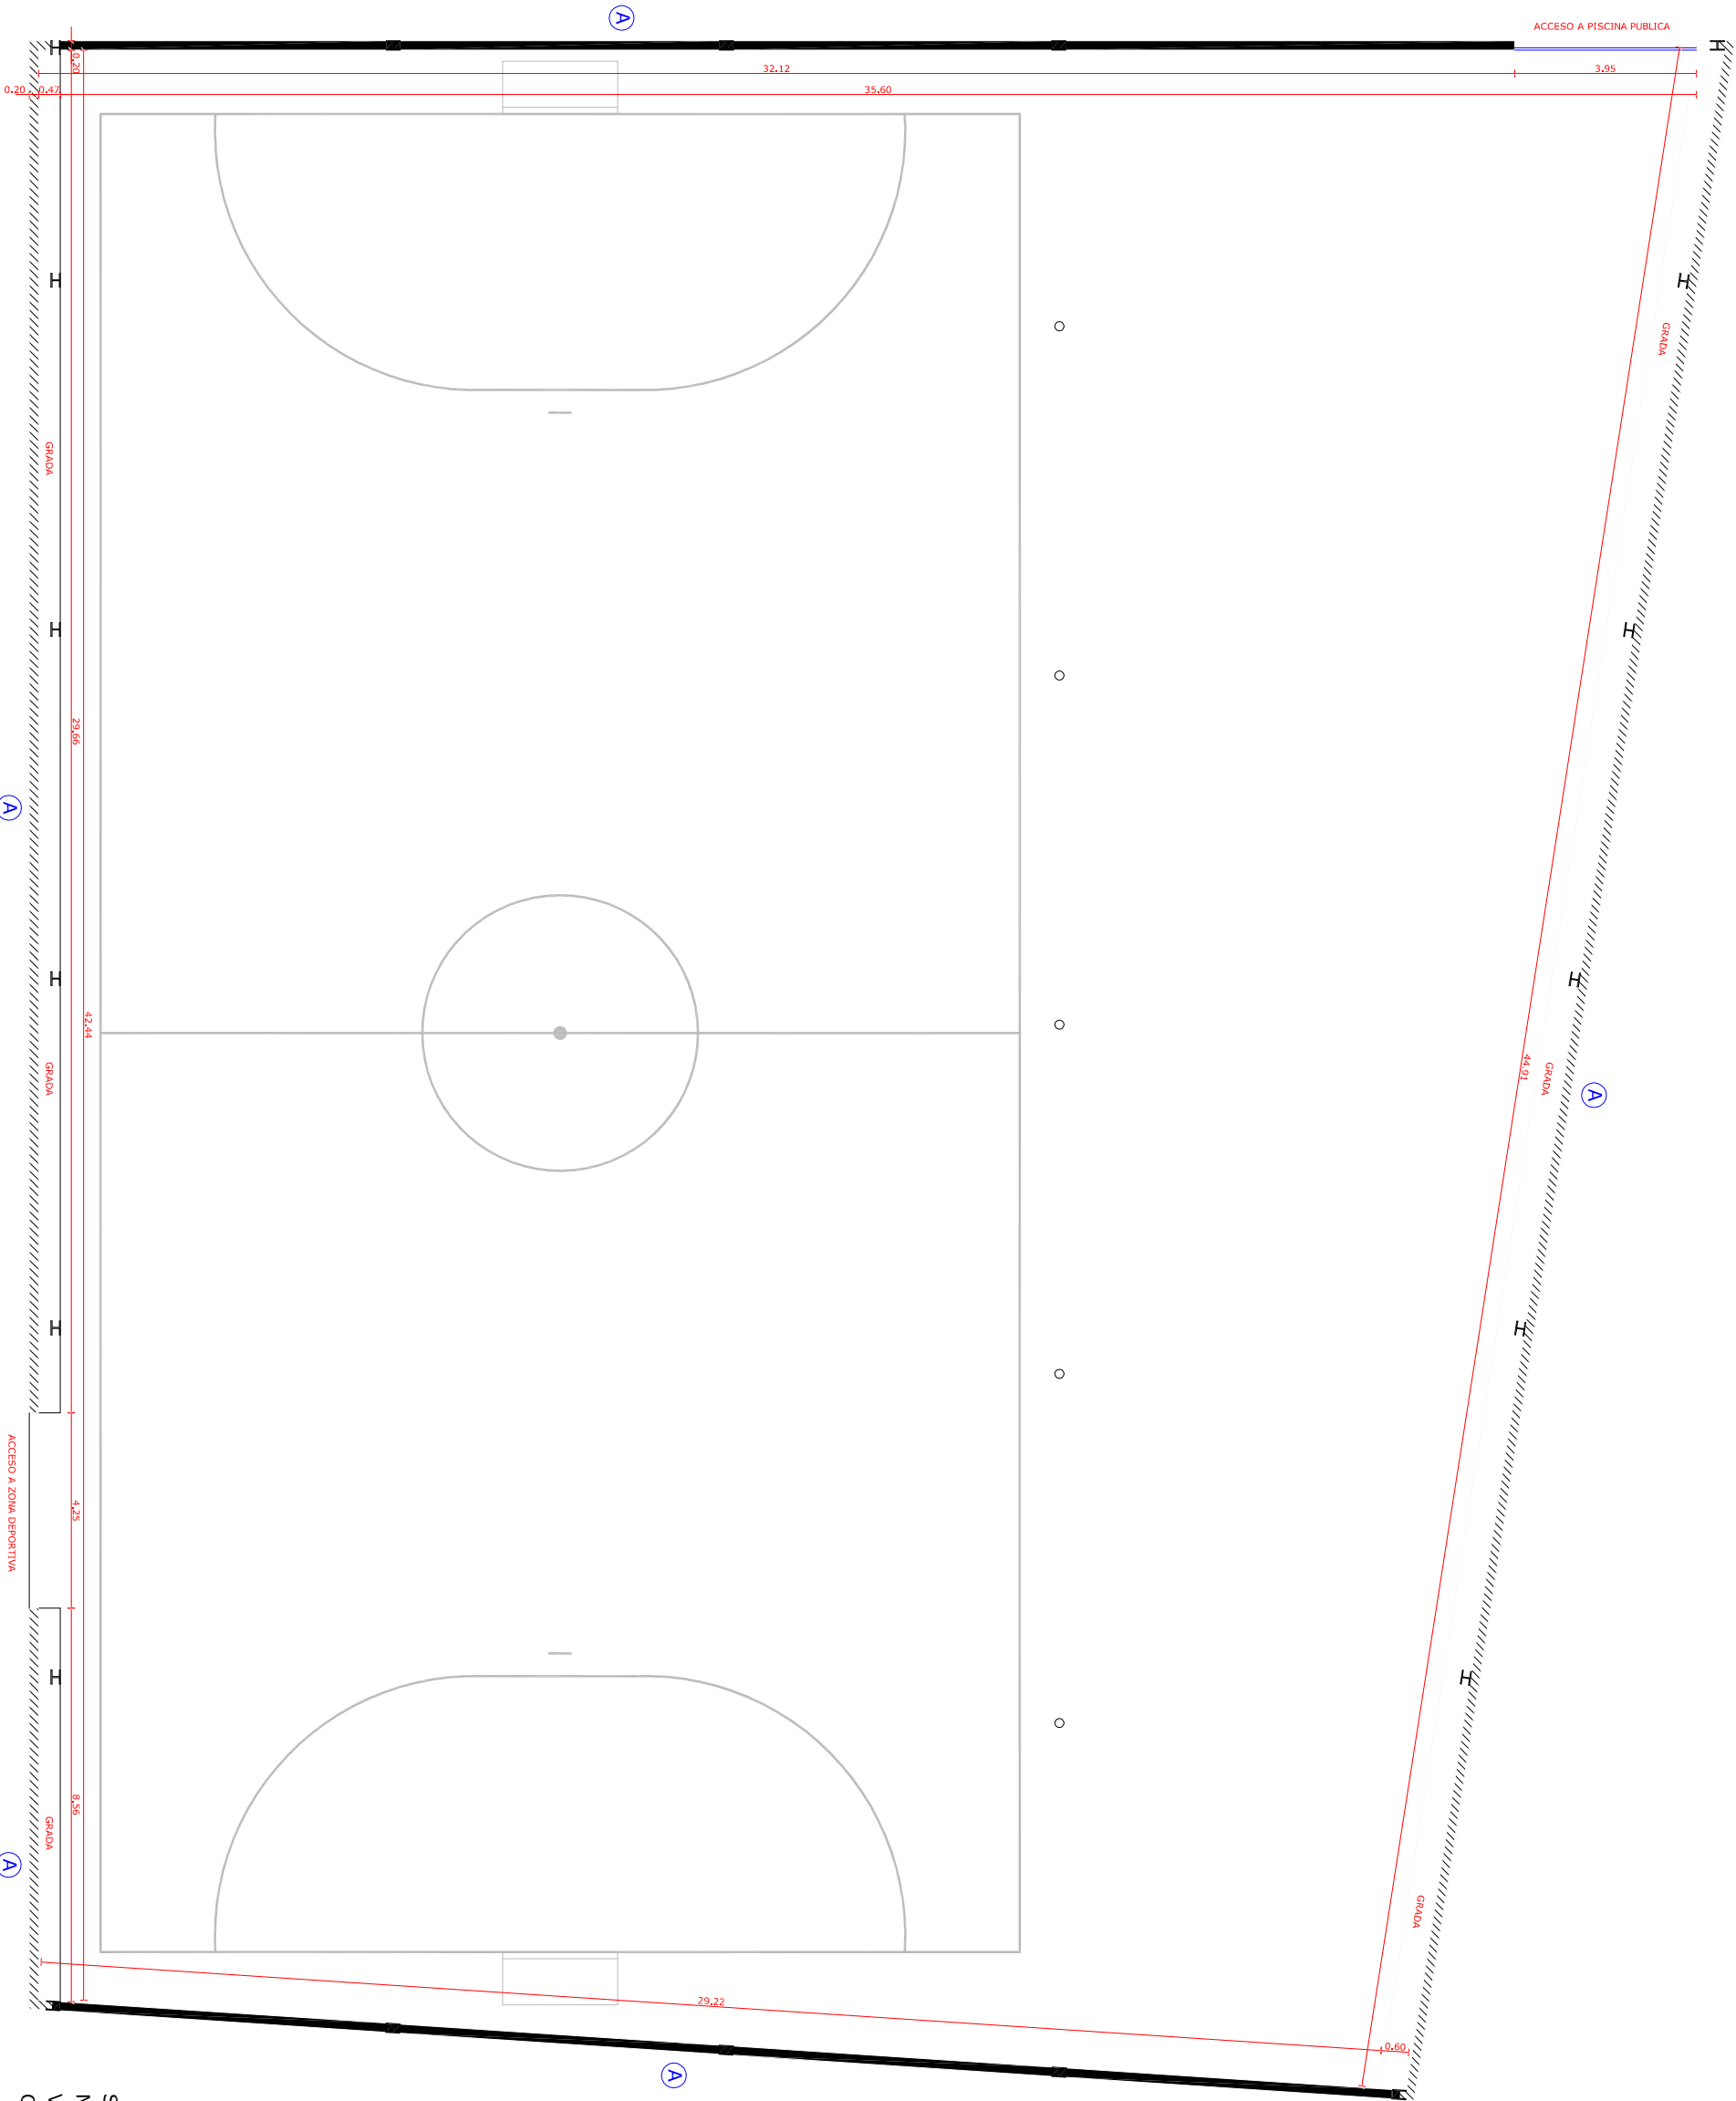


VALA TIPO A
sup. valla=494,08m²
sup. muro=285,94m²
sup. gradas=41,71m²

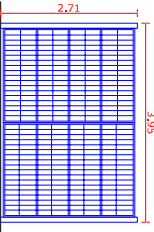

CANCELA DE ENTRADA A PISCINA PUBLICA

SUPERFICIES

Suelo zona deportiva = 1401,93 m²

Muro perimetral y gradas = 333,85 m²

Valla perimetral = 494,08 m²

Cancela = 10,70 m²

I.D.E CASTELLAR

escala 1:100